

ORLANDO ACRES-SECOND ADDITION

ORANGE COUNTY, FLORIDA

DESCRIPTION:

The E 1/2 of SW 1/4 of NE 1/4 and the W 1/2 of SE 1/4 of NE 1/4 of Section 17, Township 22 South, Range 31 East

SCALE: 1-INCH = 80 FEET

DATE: AUGUST 20, 1954

PLAT BOOK
AND PAGE

T-98

DEDICATION

KNOW ALL MEN BY THESE PRESENTS, That the Corporation named below, being the owner in fee simple of the lands described in the foregoing caption to this plat, hereby dedicates said lands and plat for the uses and purposes therein expressed and dedicates the

Streets shown hereon to the perpetual use of the public, and

IN WITNESS WHEREOF, has caused these presents to be signed and attested to by the officers named below and its corporate seal to be affixed hereto on

Carrigan and Boland, Inc.

By *T.E. Carrigan* President

Attest:

H.F. Boland Secretary

Signed and sealed in the presence of:

W. J. ...
Norma M. ...

STATE OF Florida COUNTY OF Orange

THIS IS TO CERTIFY, That on Sept. 24th 1954

before me, an officer duly authorized to take acknowledgments in the State and County aforesaid, personally appeared

R.E. Carrigan and H.F. Boland respectively the President and Secretary

of the above named corporation incorporated under the laws of the State of Florida.

to me known to be the individuals and officers described in and who executed the foregoing Dedication and severally acknowledged the execution thereof to be their free act and deed as such officers thereunto duly authorized; that the official seal of said corporation is duly affixed thereto; and that the said Dedication is the act and deed of said corporation.

IN WITNESS WHEREOF, I have hereto set my hand and seal on the above date.

W. J. ...
NOTARY PUBLIC

My Commission Expires July 2-1958

CERTIFICATE OF SURVEYOR

KNOW ALL MEN BY THESE PRESENTS, That the undersigned, being a licensed and registered land surveyor, does hereby certify that on August 19, 1954 he completed the survey of the lands as shown in the foregoing plat; that said plat is a correct representation of the lands therein described and platted; that permanent reference monuments have been placed as shown thereon as required by Chapter 177, Florida Statutes; and that said land is located

Orange County, Florida. Dated 8-21-1954

H.M. ... Registration No. *125

CERTIFICATE OF APPROVAL BY BOARD OF COUNTY COMMISSIONERS

THIS IS TO CERTIFY, That on OCT. 5, 1954 the foregoing plat was approved by the Board of County Commissioners of Orange County, Florida.

John T. ...
Chairman of the Board.

ATTEST:
Arthur W. ...
Clerk of the Board.


CERTIFICATE OF CLERK

I HEREBY CERTIFY, That I have examined the foregoing plat and find that it complies in form with all the requirements of Chapter 177, Florida Statutes, and was filed for record on OCT. 11, 1954

at 12:15 P.M. File No. 391105

Arthur W. ...
Clerk of the Circuit Court, in and for Orange County, Florida.

By *J. J. ...*

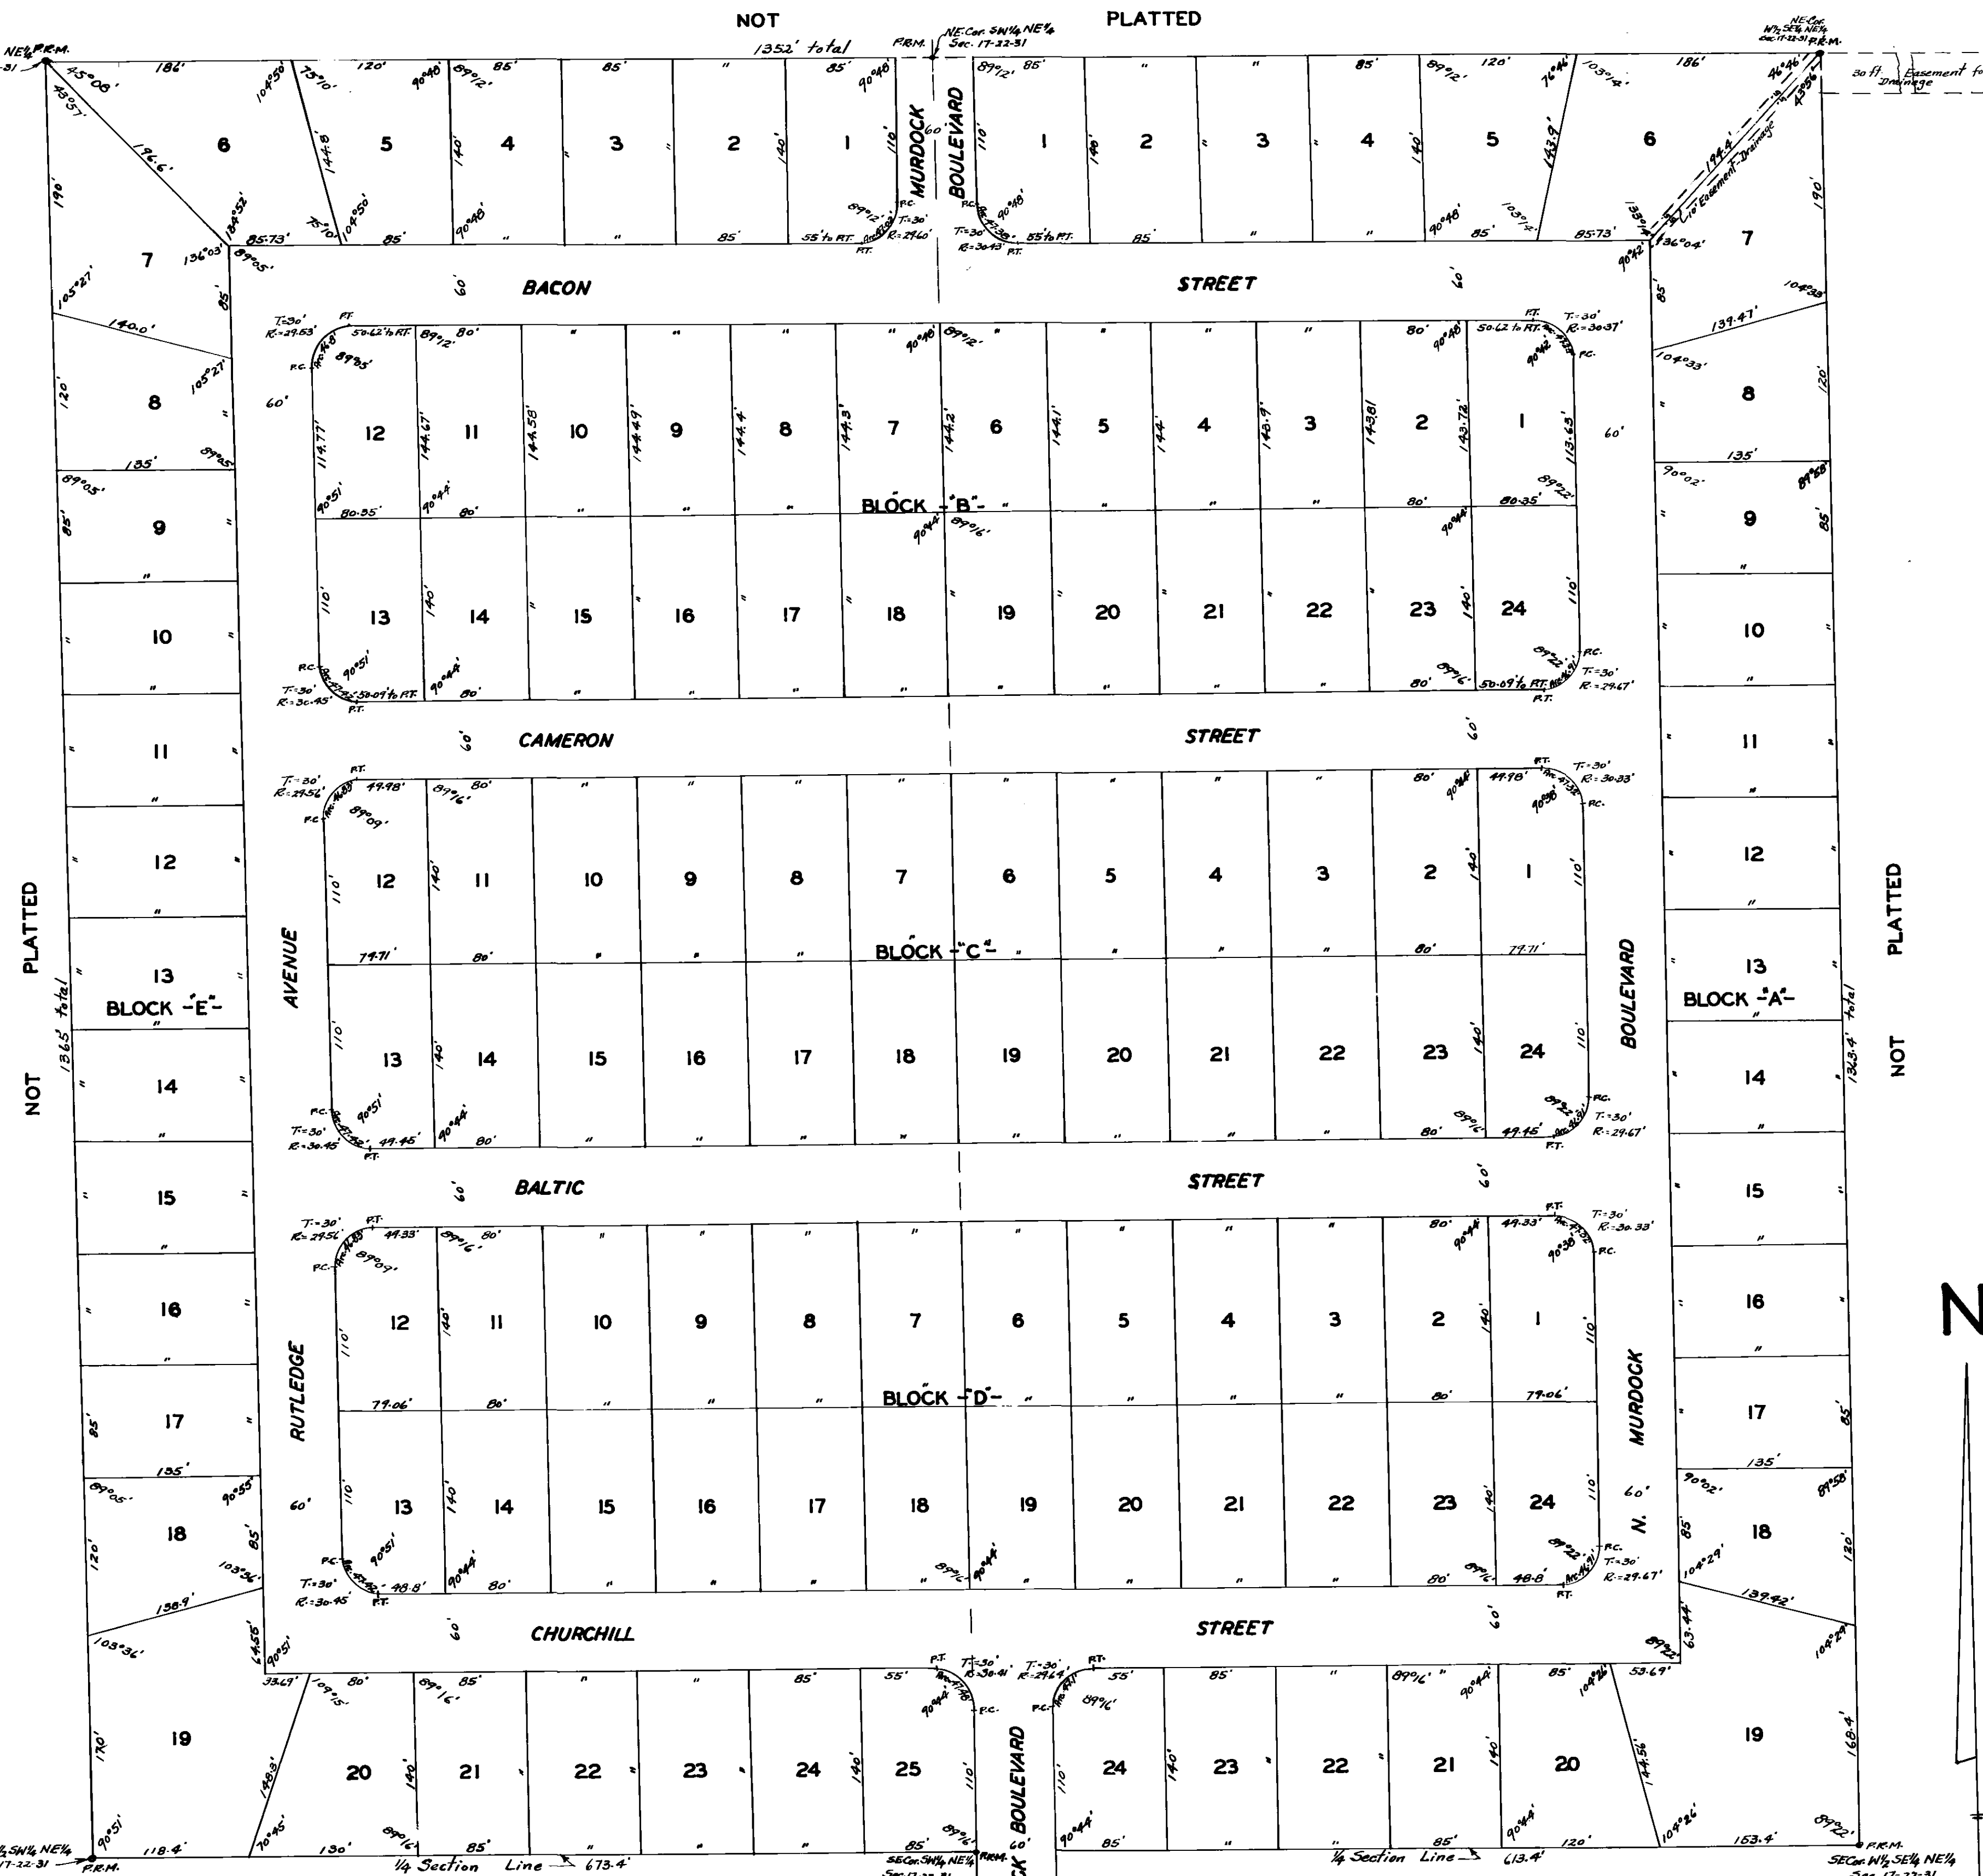

ORLANDO ACRES
PLAT BOOK -S-

FIRST ADDITION
PAGE -71-