SEAWARD PLANTATION ESTATES


5TH. ADDN.

ORANGE COUNTY SCALE: I" = 300' FLORIDA 14 APR. 1955

DESCRIPTION

THE S.W. 4 OF S.W. 4 SEC. 28-T. 225.-R. 32 E. AND THE NW4 OF NW4 SEC. 33-T. 225.-R. 32 E.

- P.R.M. 4"x4" Conc. Mon. • Lot Corner or Point on Line
- Town of Bithlo N.W. Cor. N.E.Cor. S.W. 4-S.W. 4 -5.W. f 1252.00 S.W. Cor. Sec. 28-22-32. S.E.Con - S.W. 4-5.W.4 Sec. 28-82-32 N.W. Cor. Sec. 33-22-32 N N.E.Cor.-N.W. 1-N.W. 1 Sec. 33-22-32 //45.75 1146.76 1147.76 1148.77 595.27 6 1149.77' 1150.78 491.08 452.79 10 200.09 5.W.Con. N.W. - N.W. SE.Cor. Not Platted N.W. - N.W.

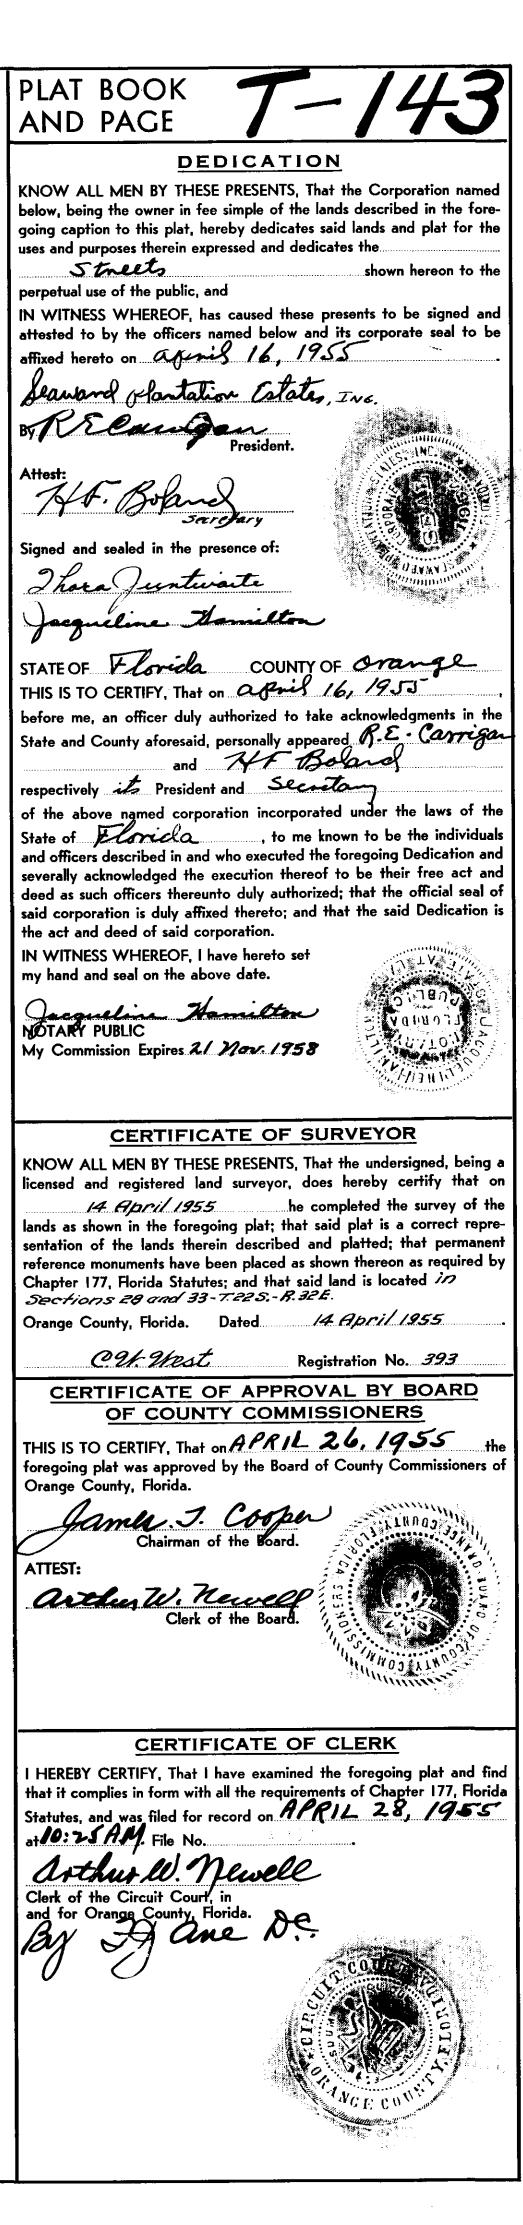

Eugene Dietzgen Co., Inc., New York, R. Y. No. 127 Draftex Tracing Cloth